



PROJECT: RECONSTRUCTION OF EMBANKMENT/RETAINING WALL TO OPEN
FUME LINE CONCRETE CHANNEL WHICH CONNECTS ROUNA 1/3
POWER HOUSE TO ROUNA 4 HEAD POND, SOGERI, NCD.

CONTENTS

CIVIL DRAWINGS

SHEET NO.	TITTLE.
A3/WD-01/05	EXISTING SITE PLAN
A3/WD-02/05	EXISTING CROSS-SECTION
A3/WD-03/05	PROPOSED SITE PLAN
A3/WD-04/05	PROPOSED CROSS-SECTION
A3/WD-05/05	PROPOSED DRAIN DETAILS



DRAWING No.	REFERENCE DRAWING TITLE	DRAWING No.	REFERENCE DRAWING TITLE	No.	BY	DATE


CLIENT: PNG POWER
 PROJECT TITLE: RECONSTRUCTION OF EMBANKMENT / RETAINING WALL TO OPEN FUME CONCRETE CHANNEL WHICH CONNECTS RAUNA I / 3 POWER HOUSE TO RAUNA 4 HEAD POND SOGERI, NCD
 DRAWING TITLE: PROPOSED SITE PLAN

ISSUED / AMENDMENTS	DRN	CHD	DATE	DATE

SCALE	1 : 200
DRAWN BY: PB	DATE: 19 FEB 18
CHKD BY: PB	DATE:
DESIGNED BY: PB	DATE:
DES. APPR:	DATE:
PROJECT NO.	FILE NO. CAD-STWD-010
DRAWING No. A3/WD-03/04	SHEET No. 03 OF 05


ISSUED FOR SUBMISSION

PROPOSED SITE PLAN

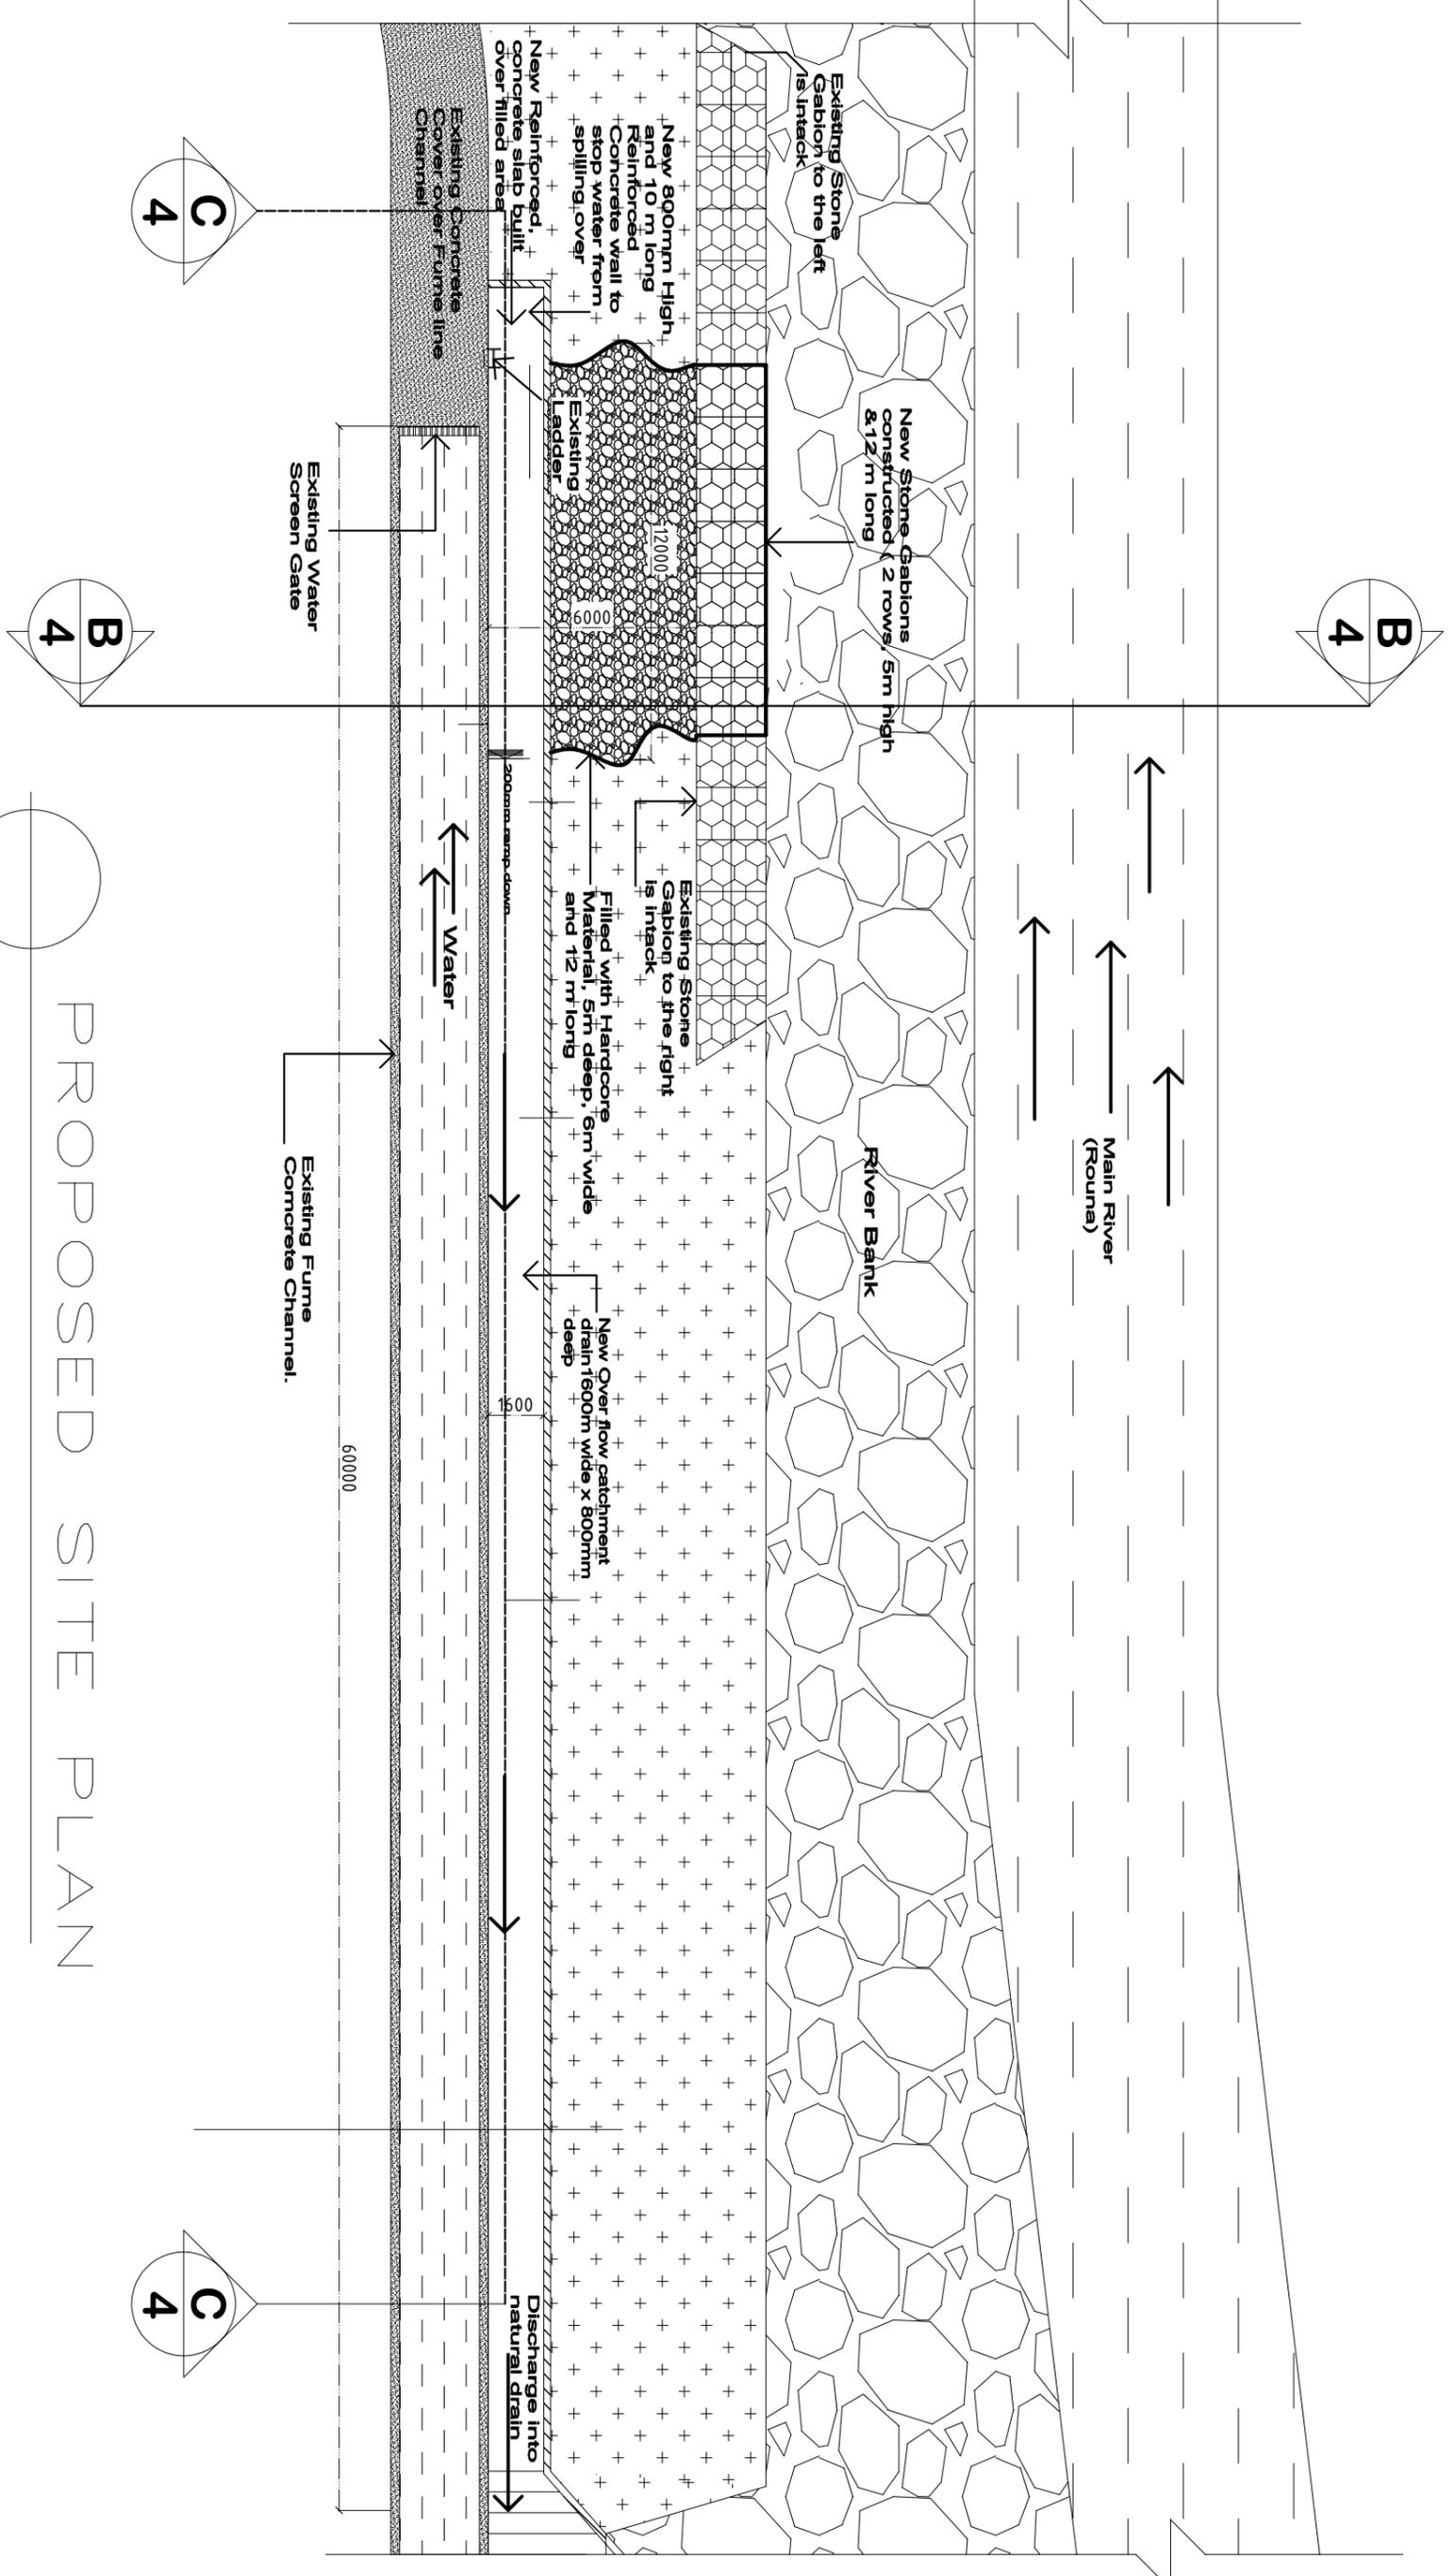


B 3

PROPOSED CROSS-SECTION

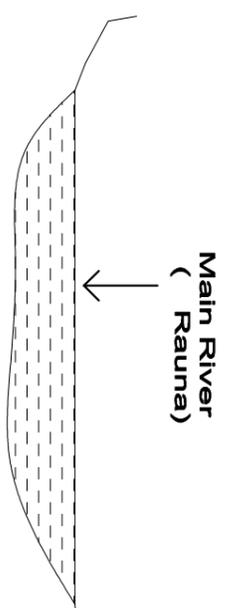

River Bank

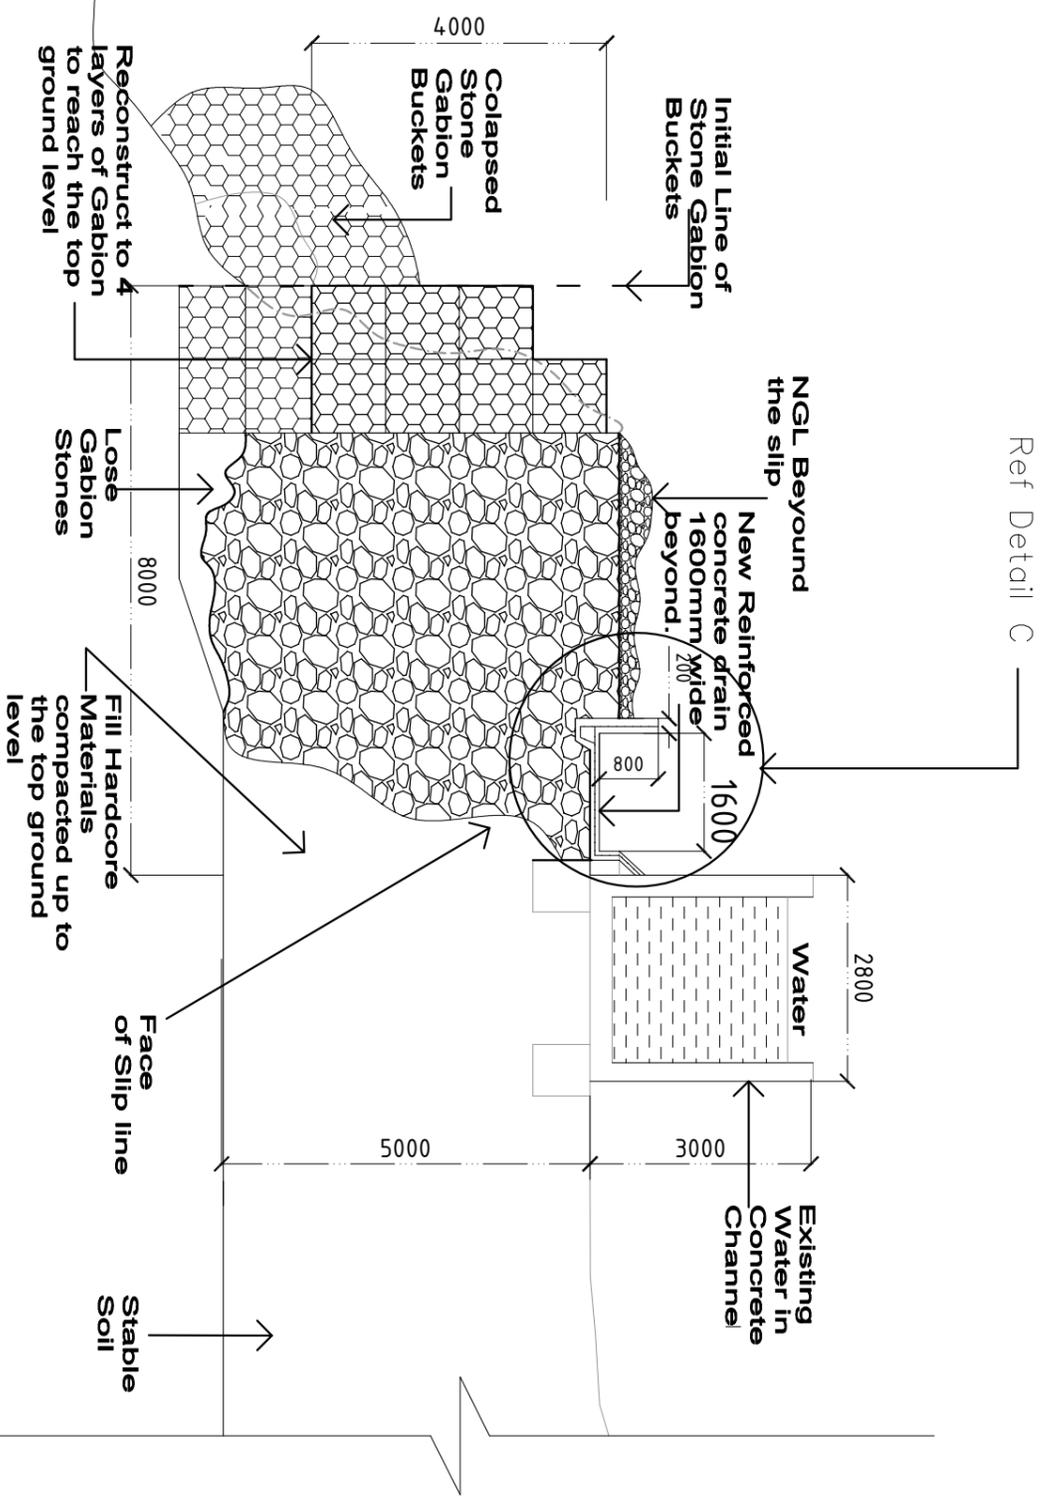

ISSUED FOR SUBMISSION



CLIENT: PNG POWER		DRAWING No.:		DATE:	
PROJECT TITLE: RECONSTRUCTION OF EMBANKMENT / RETAINING WALL TO OPEN FUME LINE CONCRETE CHANNEL WHICH CONNECTS ROUNA 1/3 POWER HOUSE TO ROUNA 4 HEAD POND, SOGERI, NCD		REFERENCE DRAWING TITLE:		DATE:	
DRAWING TITLE: PROPOSED CROSS-SECTION		No.:		DATE:	
ISSUED AMENDMENTS:		DIN (CHD) DATE:		SCALE: 1:50	
A Issued to Building Board		DES. APPROV: PB		REV. A/B	
B Issued for tender		DATE:		FILE NO. CAD-STWD-010	
C Issued for tender		DES. APPROV: PB		PROJECT NO.	
D Issued to Building Board		DATE:		DRAWING No. A3/WD-04/04	
E Issued for tender		DES. APPROV: PB		SHEET No. 04	
F Issued to Building Board		DATE:		05	

